


平面図 S=1:1000

主要点	測点	X座標	Y座標	要素	距離
線形検討之設計速度20					
BP	0.000	-13768.814	62951.240	R=∞	0.00
BTC 1-1	0.000	-13768.814	62951.240	A=30.00	22.50
BOC 1-1	22.500	-13750.260	62963.928	R=40.00	41.49
EOC 1-1	63.987	-13710.848	62959.575	A=30.00	22.50
ETC 1-1	86.487	-13695.489	62943.241	R=∞	82.33
BTC 2-1	168.812	-13644.952	62878.253	A=50.00	25.00
BOC 2-1	193.812	-13628.808	62859.187	R=100.00	26.26
EOC 2-1	220.070	-13608.020	62843.208	A=50.00	25.00
ETC 2-1	245.970	-13585.406	62832.651	R=∞	187.97
BTC 3-1	433.058	-13412.076	62759.928	A=30.00	22.50
BOC 3-1	455.538	-13392.303	62749.357	R=40.00	57.59
EOC 3-1	513.130	-13383.256	62697.294	A=30.00	22.50
ETC 3-1	535.630	-13398.293	62680.763	R=∞	44.05
BTC 4-1	579.682	-13430.763	62650.993	A=50.00	25.00
BOC 4-1	604.682	-13448.459	62633.358	R=100.00	57.48
EOC 4-1	662.165	-13471.388	62581.507	A=50.00	25.00
ETC 4-1	687.165	-13472.528	62556.551	R=∞	14.56
EP	701.729	-13472.585	62541.997		



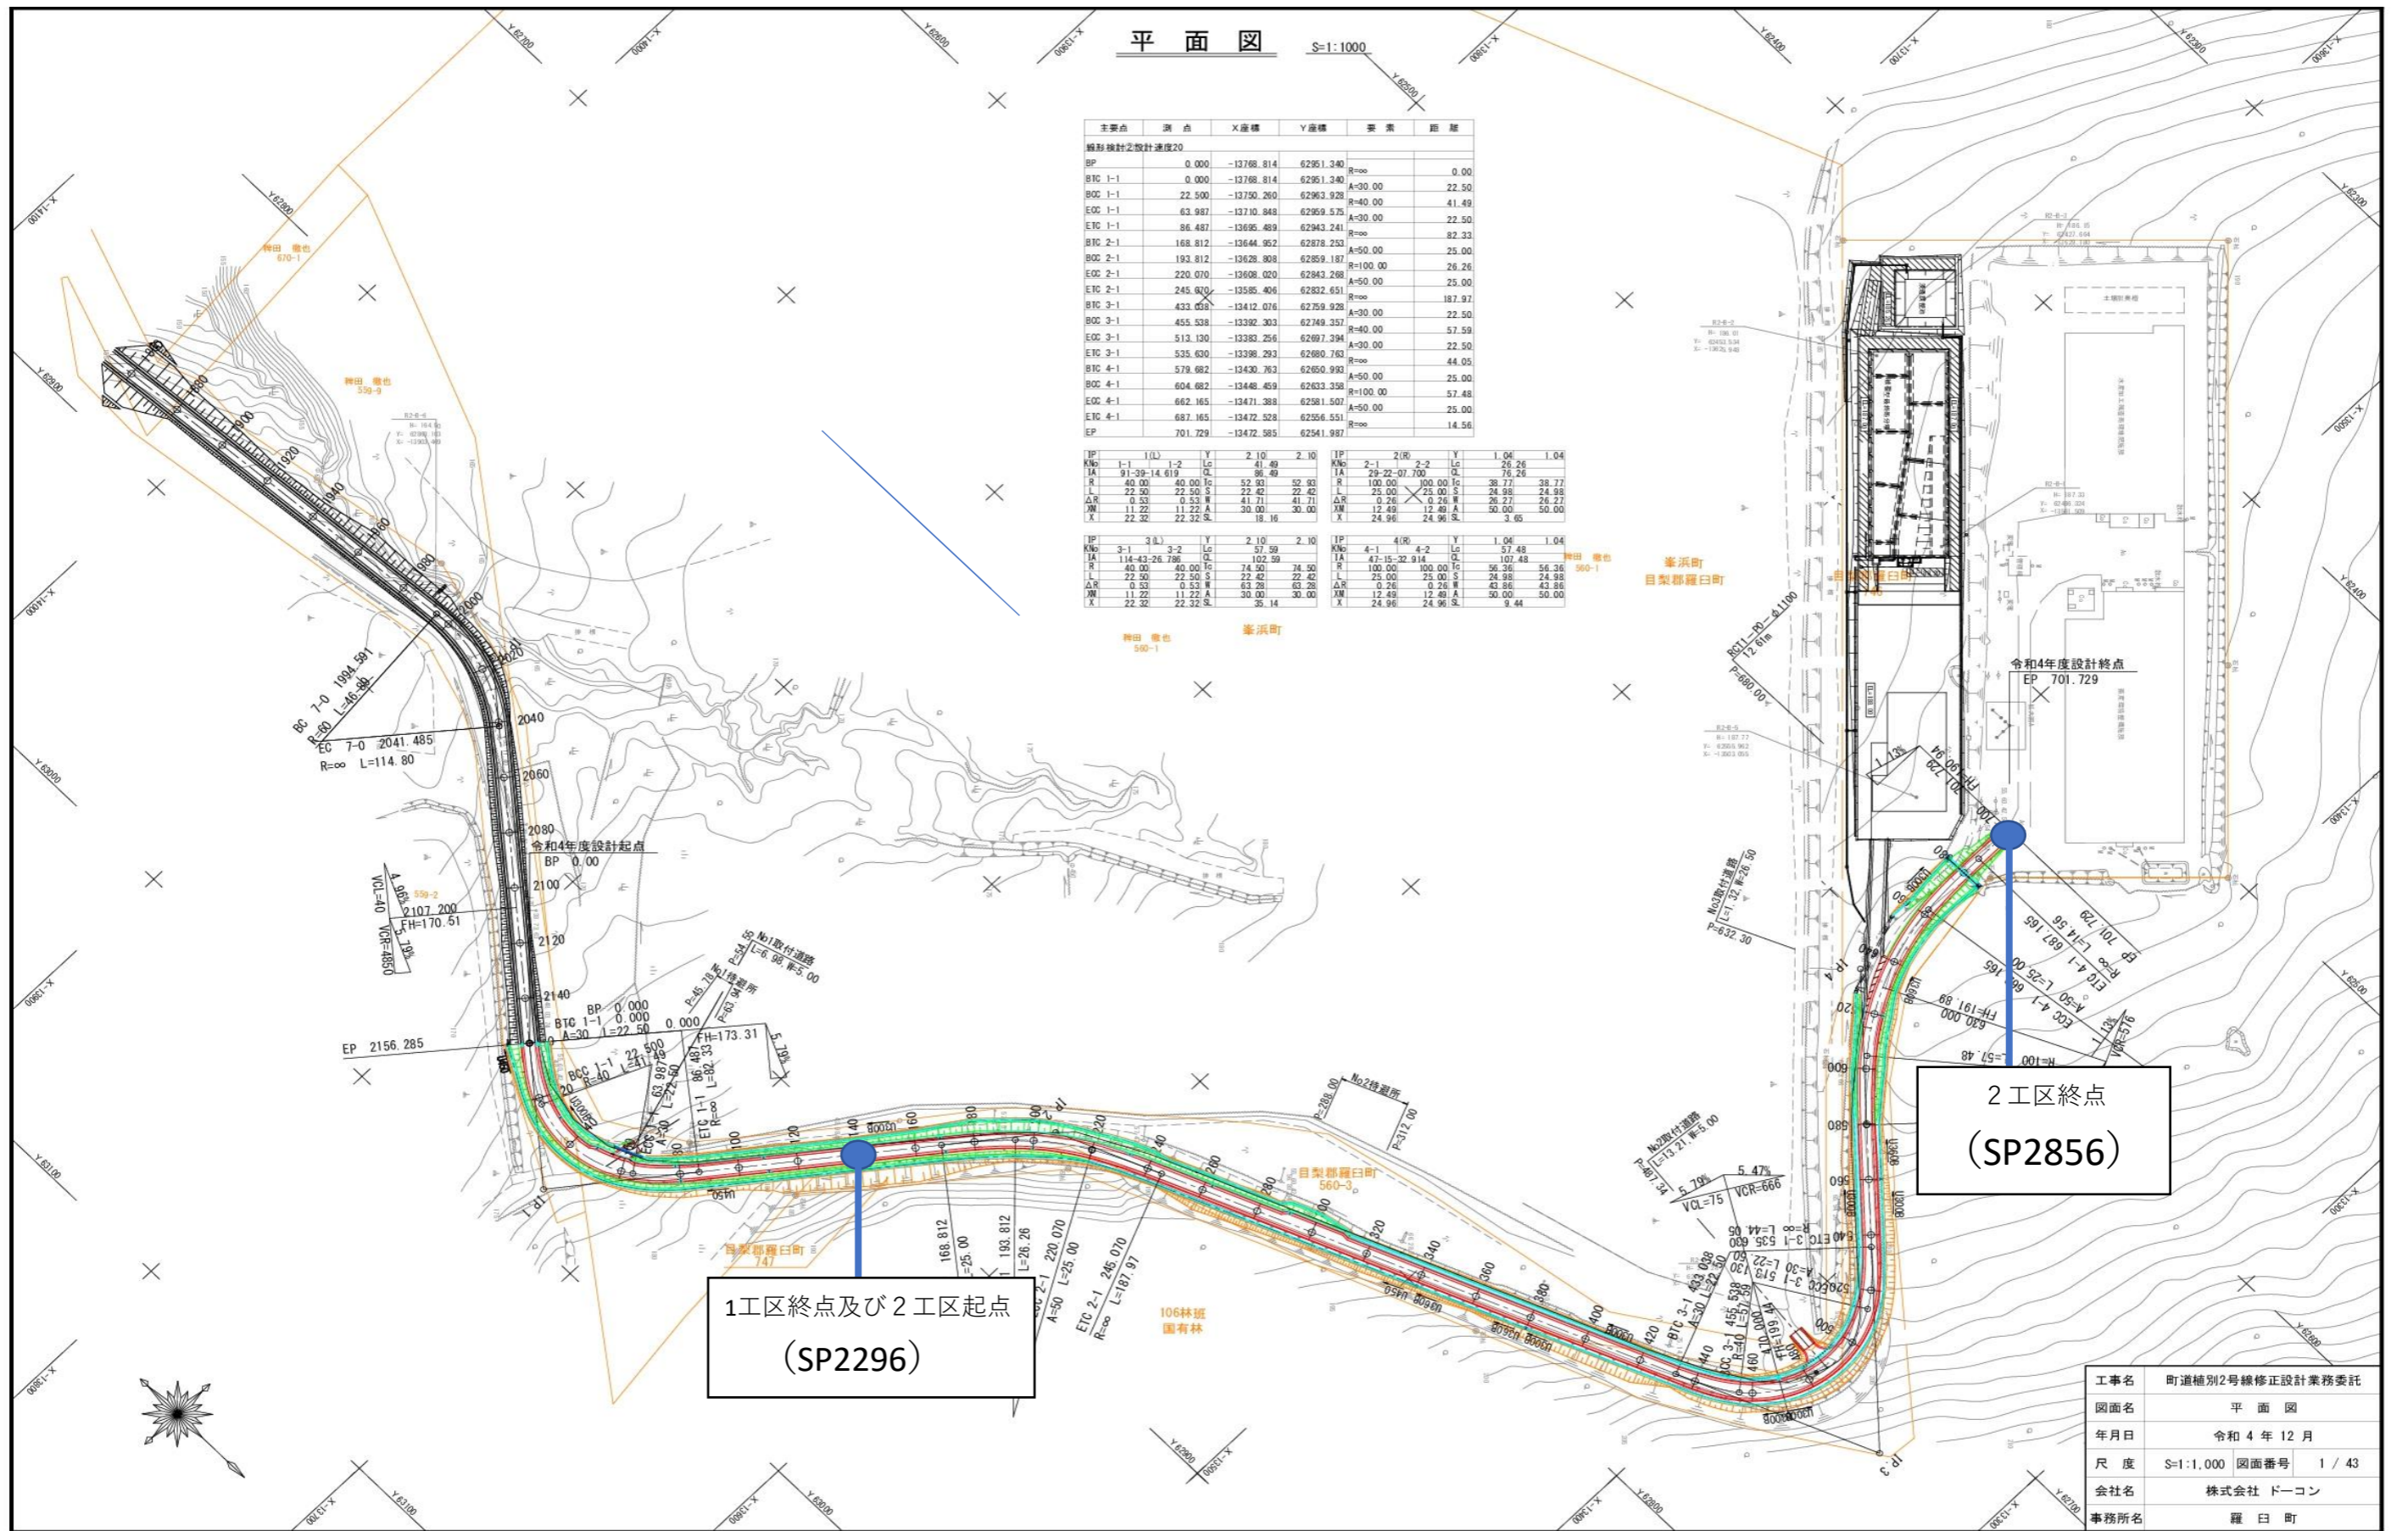

工事名	町道種別2号線修正設計業務委託
図面名	平面図
年月日	令和4年12月
尺度	S=1:1,000 図面番号 1 / 43
会社名	株式会社 ドーコン
事務所名	羅臼町